


**INTERIOR ELEVATION**

**EXTERIOR ELEVATION**

**INSTALLED VIEW** (SHOWN FOR REFERENCE ONLY)

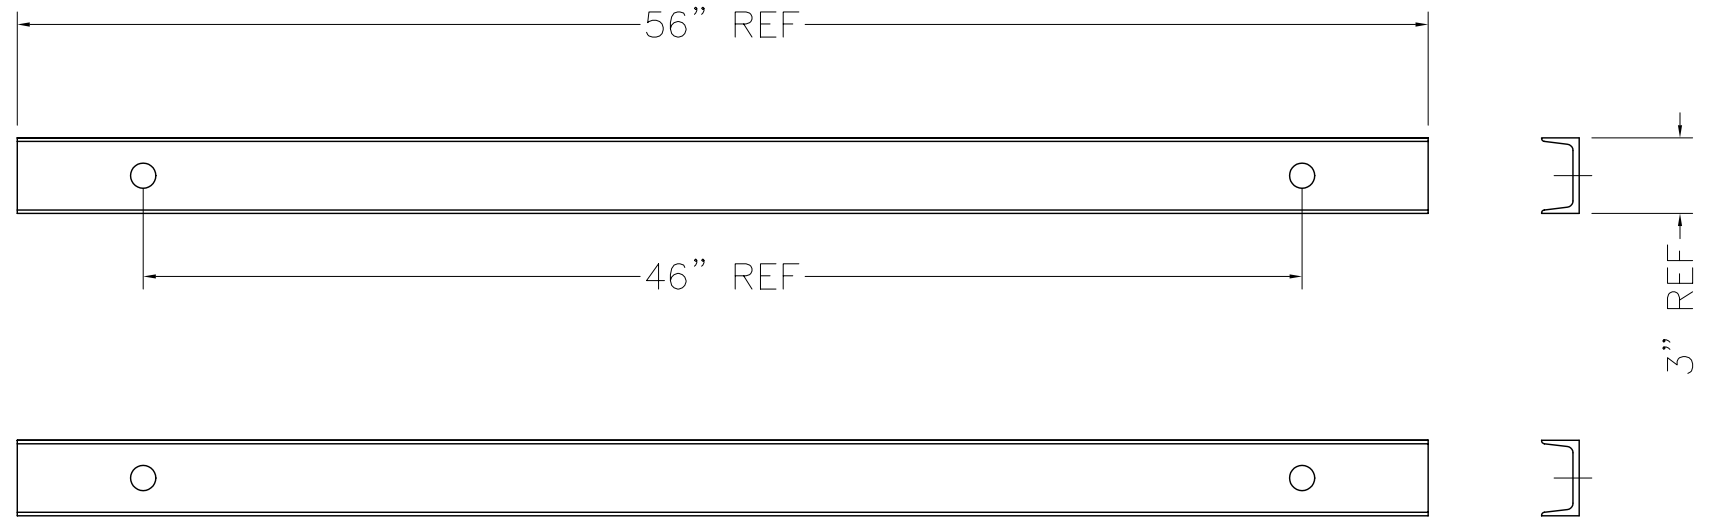


**INSTALL/SAFETY BAR**

P/N 102-9939 (2 REQ'D)



**LIFT SWIVEL, 3/4" T-12**

P/N 9040-0002 (2 REQ'D)

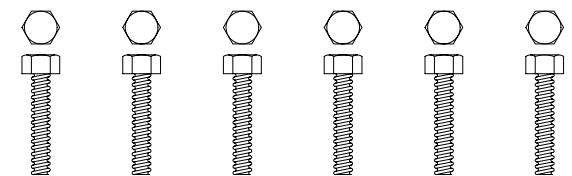

**COIL BOLT, 3/4 x 4**

P/N 9040-0006 (6 REQ'D)

**CAUTION!**  
**ONLY PROFESSIONALS EXPERIENCED**  
**AND QUALIFIED IN THE INSTALLATION**  
**OF MODULAR VAULTS AND VAULT**  
**DOORS SHOULD INSTALL THIS**  
**PRODUCT.**

DO NOT SCALE



PRODUCT APPLICATION DRAWING  
 100 SERIES VAULT DOOR INSTALL KIT  
 P/N 102-2200

SIZE	DWG NO	DATE	SHEET
<b>B</b>	20115	01.01.2012	1 OF 1